

CONTRACT 16

H.C.
Vanausdeln

Legal Description:
NE1/4NW1/4

Section 12
Township 10 South
Range 16 East

Legend

- Man Holes
- Observation Wells
- Tunnel Portals
- Vertical Shafts
- Wells
- Drains
- Tunnels
- City Limits
- Canals
- Roads
- Section Line
- Parcels



This map is for informational and reference purposes only and may not have been prepared for, or be suitable for legal, engineering, or surveying purposes. Users of this information should review or consult the primary data, and information sources to ascertain the usability of information.

Created: 8/2016



A G R E E M E N T .

WELL DRAINAGE.

TWIN FALLS CANAL COMPANY ,

Party of the First Part.

H. C. Van Alusden

Party of the Second Part.

SEC. 12 TP. 10 R. 16191

AGREEMENT.

THIS AGREEMENT MADE THIS 23rd DAY OF Dec. 1914
BY AND BETWEEN THE TWIN FALLS CANAL COMPANY, AN IDAHO CORPORATION
PARTY OF THE FIRST PART, AND _____

PARTY OF THE SECOND PART, WITNESSETH:

WHEREAS, THE FOLLOWING DESCRIBED LAND, TO-WIT: Part of
the NE 1/4 of the NW 1/4 of Sec. 12 T 10 S. R 16
E. Bm.

IN TWIN FALLS COUNTY, IDAHO, IS AT PRESENT BEING INJURED BY
SEEPAGE; AND, WHEREAS, THE FIRST PARTY IS ABOUT TO BORE ONE OR
MORE WELLS ON OR NEAR SAID LAND UNDER THE DIRECTION OF W.G.SLOAN,
A DRAINAGE ENGINEER, FOR THE PURPOSE OF DETERMINING THE EFFECT OF
SUCH WELLS IN DRAINING SAID SEEPED LAND;

NOW THEREFORE, IN CONSIDERATION OF THE PREMISES, IT IS HEREBY
AGREED:

(1) THAT THE FIRST PARTY MAY AT ITS OPTION AND UNDER THE DIRECTION
OF SAID ENGINEER BORE ONE OR MORE WELLS ON OR NEAR SAID LAND,
THE NUMBER, SIZE, DEPTH, CHARACTER, AND LOCATION TO BE DESIGNATED BY
SAID ENGINEER, THAT THE FIRST PARTY SHALL HAVE THE RIGHT TO ENTER
ON SAID LANDS AND DO AND PERFORM ANY AND ALL THINGS REASONABLY
NECESSARY IN THE JUDGEMENT OF SAID ENGINEER IN THE FURTHERANCE
OF SAID WORK.

(2) THE COST OF BORING SAID WELLS SHALL IN THE FIRST INSTANCE BE
BORNE BY THE FIRST PARTY; BUT, THE SECOND PARTY AGREES TO REIMBURSE
THE FIRST PARTY TO THE EXTENT OF FIFTEEN DOLLARS (\$15.) PER ACRE
FOR ANY AND ALL LANDS DRAINED, THE NUMBER OF ACRES, IF ANY, TO BE
DETERMINED BY THE SAID ENGINEER.

(3) IT IS UNDERSTOOD THAT THE FIRST PARTY DOES NOT IN ANY WISE
ADMIT OR ACKNOWLEDGE THAT THE SEEPAGE HEREINBEFORE REFERRED TO
OR ANY PART THEREOF, IS THE RESULT OF ANY NEGLECT OR OTHER ACT
OR OMISSION ON THE PART OF THE FIRST PARTY, OR THAT IT IS IN ANY
WISE RESPONSIBLE FOR SAME, OR THAT THE FIRST PARTY IN ANY WISE
ADMITS OR ACKNOWLEDGES A LIABILITY ON ACCOUNT OF SAME, OR
LIABILITY OR RESPONSIBILITY TO INSTALL THE SAID OR ANY SYSTEM OF

DRAINAGE, OR THE RIGHT TO SECOND PARTY TO DAMAGE.

(4) IT SHOULD BE UNDERSTOOD THAT SHOULD A FLOW OF WATER BE OBTAINED BY REASON OF SAID WELL, THE SAME SHALL BE SUBJECT TO THE USE OF THE FIRST PARTY FOR IRRIGATION, AND SECOND PARTY WILL GRANT TO THE FIRST PARTY A FREE EASEMENT AND RIGHT OF WAY FOR DITCHES OR WATERWAYS NECESSARY TO CARRY SAID WATER TO THE PLACE OR PLACES DESIRED BY FIRST PARTY IN ORDER TO UTILIZE OR DISPOSE OF SAME.

IN WITNESS WHEREOF, THE FIRST PARTY HAS CAUSED THE SAME TO BE EXECUTED BY THE HAND OF ITS SECRETARY; AND, THE SECOND PARTY HAS SET _____ HAND THE DAY AND YEAR FIRST ABOVE WRITTEN.

TWIN FALLS CANAL COMPANY,

BY W. O. Taylor SECRETARY

H. C. ...

SYLVESTER LAWSON
SY. SE. 1-10-16
CONTRACT # 34.

RIM ROCK

OPEN DRAIN

NSD

MAN HOLE

12017

R.E. BOSIER
NW. NE 12-10-16
CONTRACT # 52.


DELEN
16.
6.

15" tile

10" tile



12"

16"

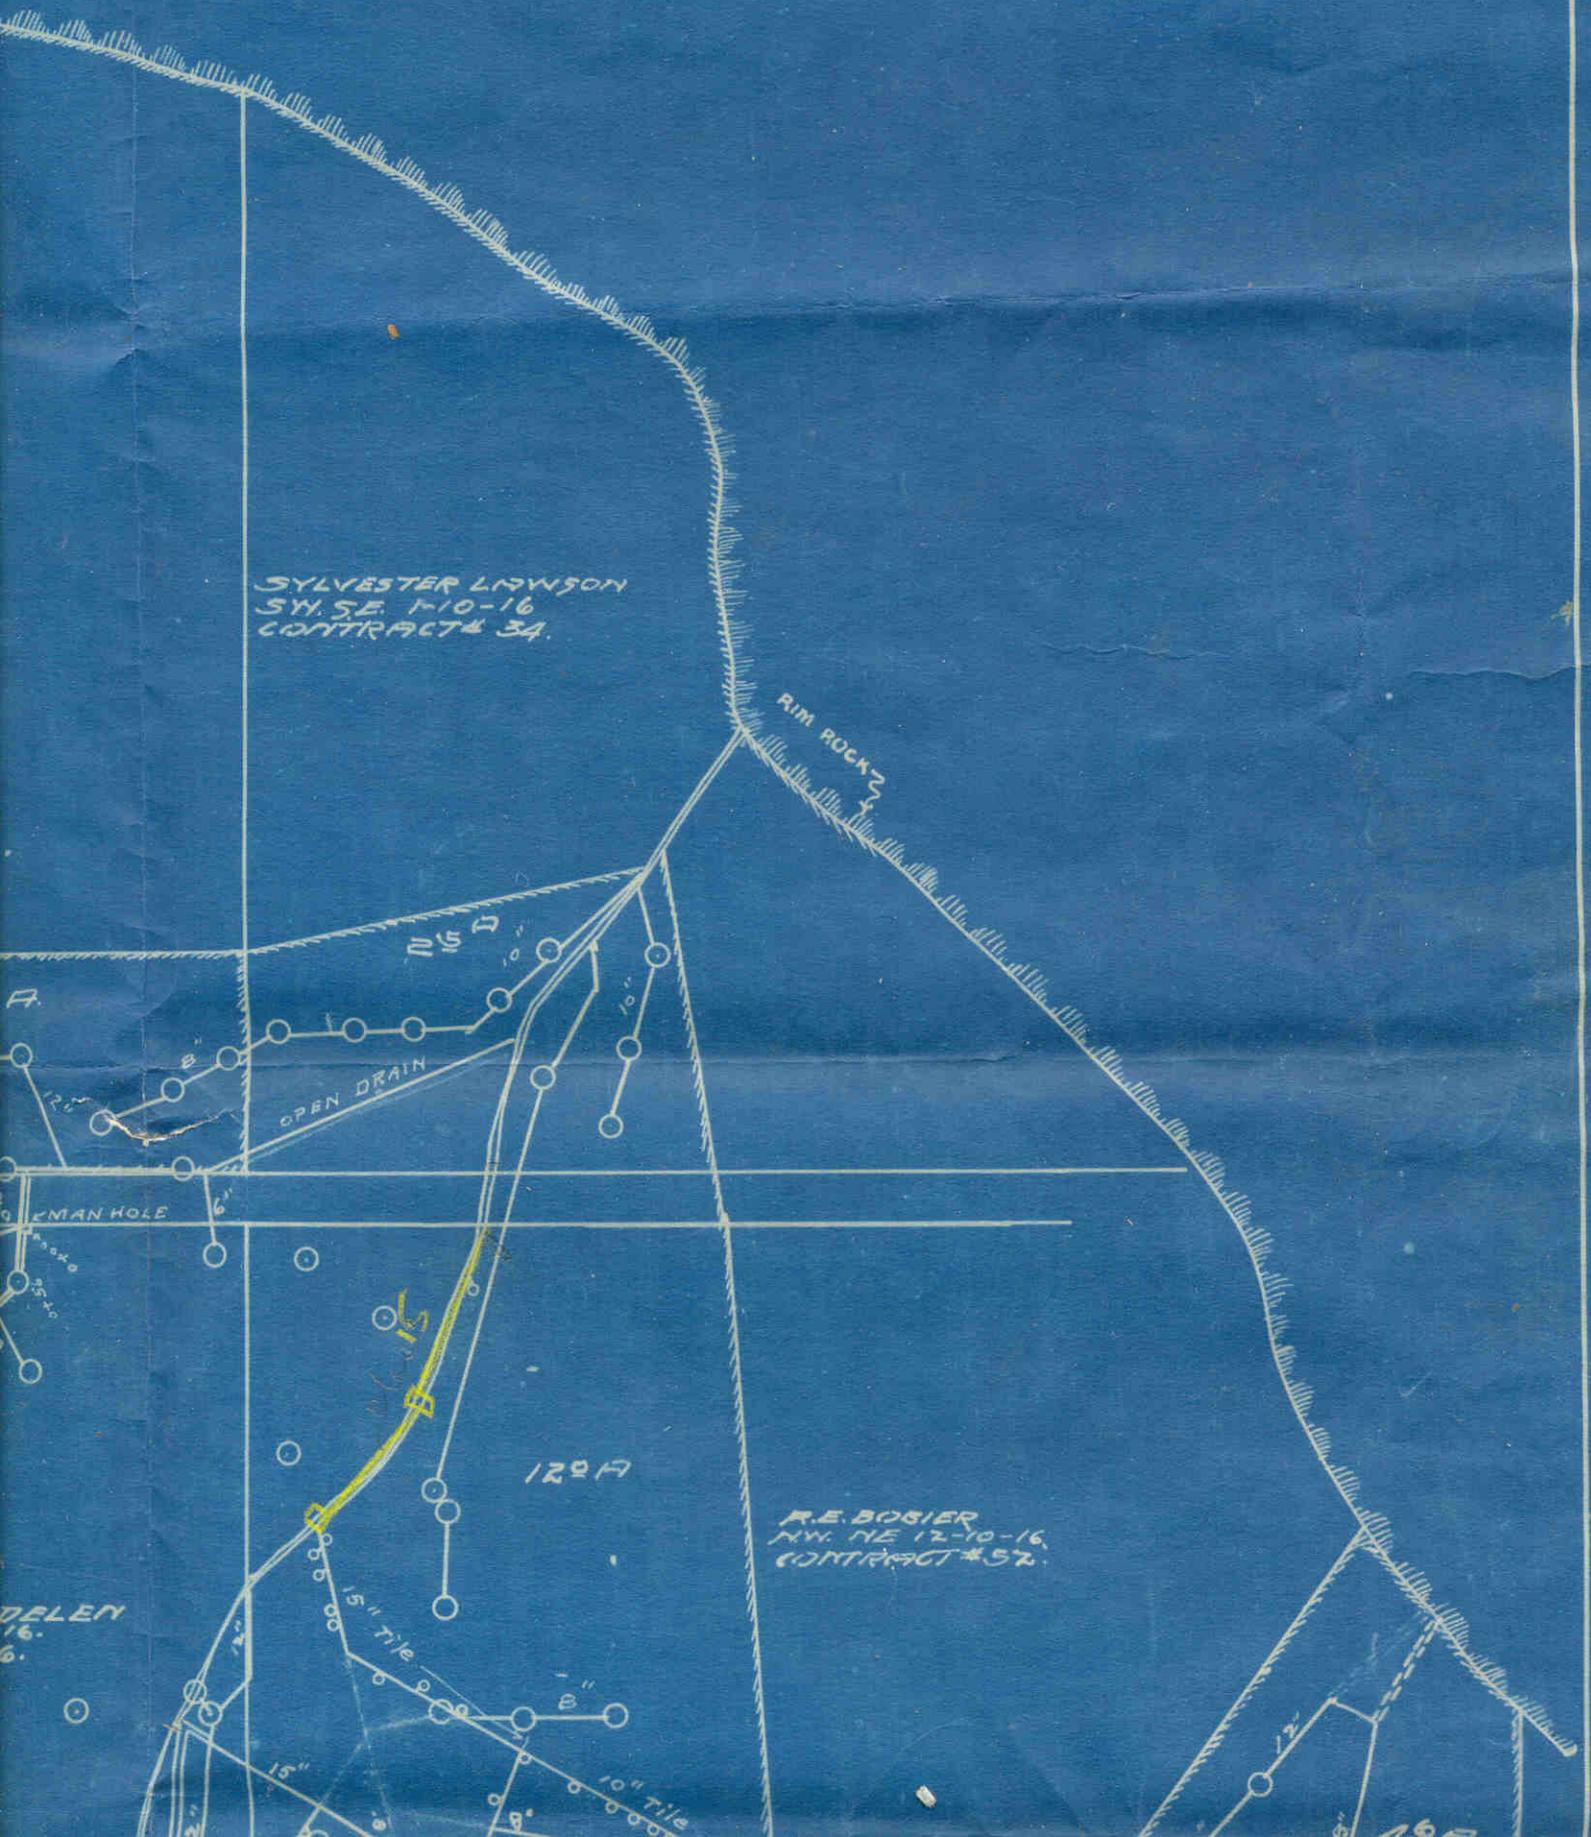

DELEN
6.

R.E. BOSIER
NW. DE 12-10-16.
CONTRACT #57.

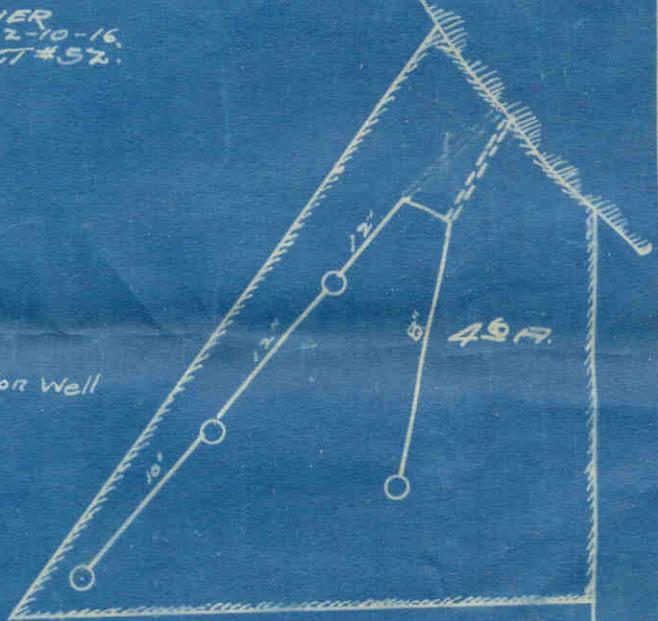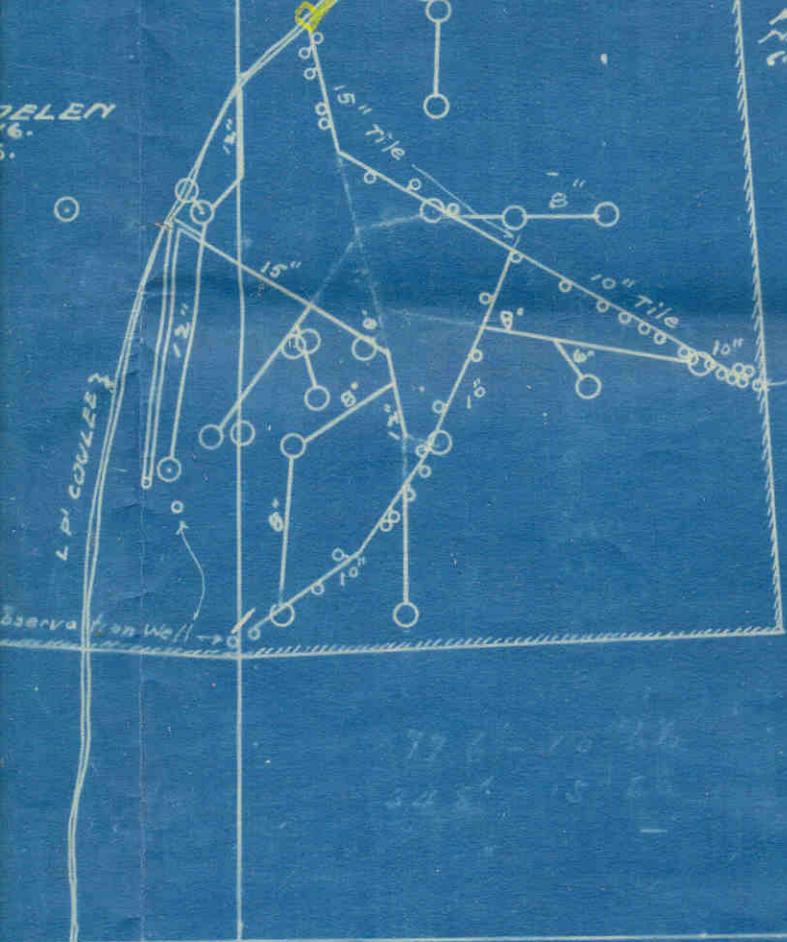

776-10-16
345-15-16


DRAINAGE

ANAL COMPANY-

- WELLS.
- ⊙ TEST PITS.
- DRAINS.
- CELLARS.

○ WELLS - New Work - 1921

Scale - 1" = 200'

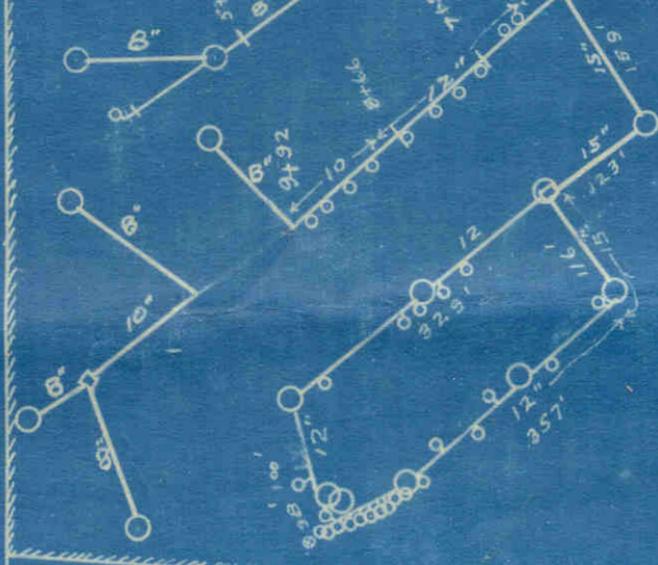

H.C. VAN HANDELE
N.E. N.W. 12-16-16.
CONTRACT 16.

290 A.

New Work.

1648-15

1260-17

350-10

observa


F.M. THRIFT.
SE. SE. 2-10-16.
CONTRACT # 103.

CHAS. C. MILES
SW. SW. 1-10-16
CONTRACT # 110.

H.C. VAN AUSDELEN
NW. NW. 12-10-16
NO CONTRACT 16

M.W. JOHNSON
E 1/2 NE : 11-10-16
CONTRACT NO. 199


LAND DRAINAGE
-TWIN FALLS CANAL CO

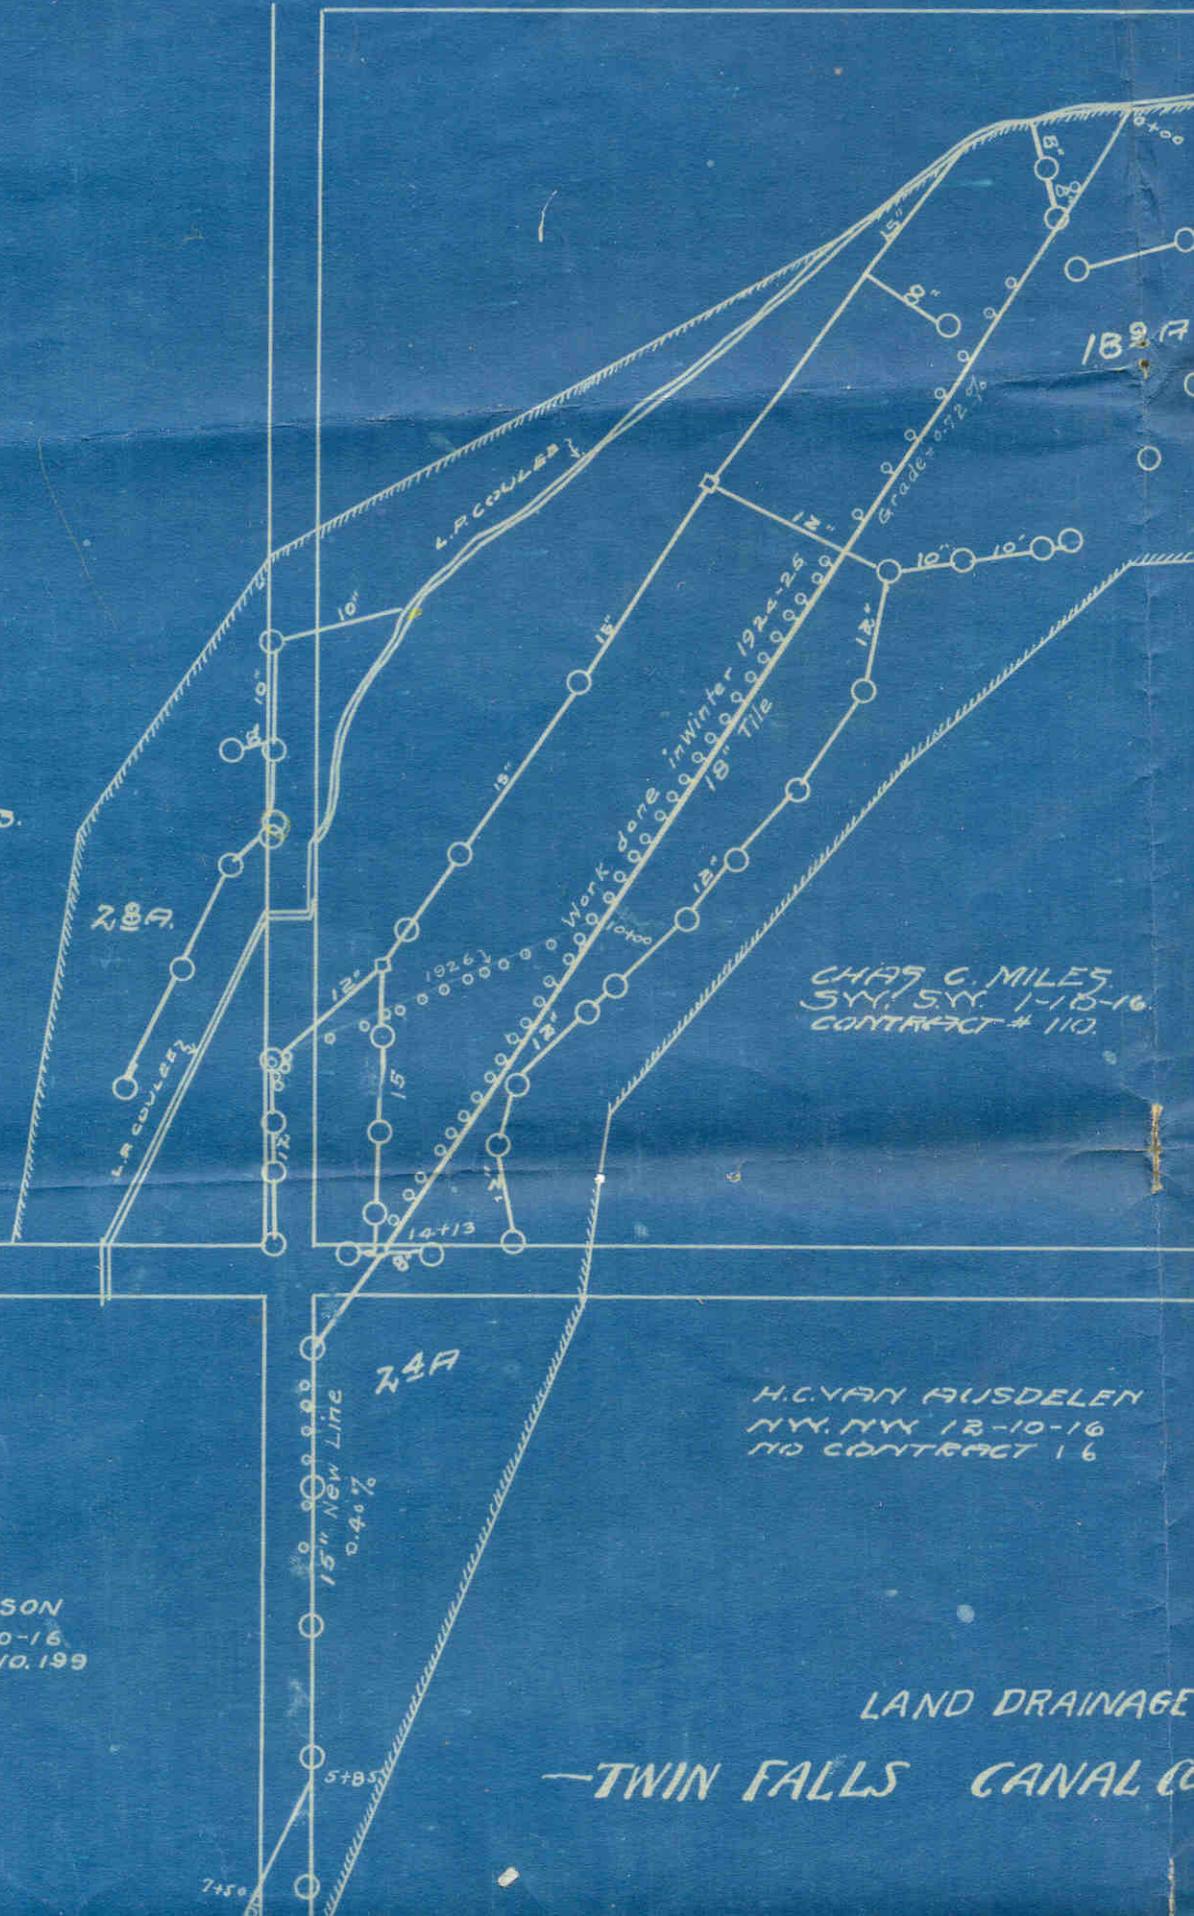

CONTRACT NO. 199

LAND DRAINAGE

TWIN FALLS CANAL CO

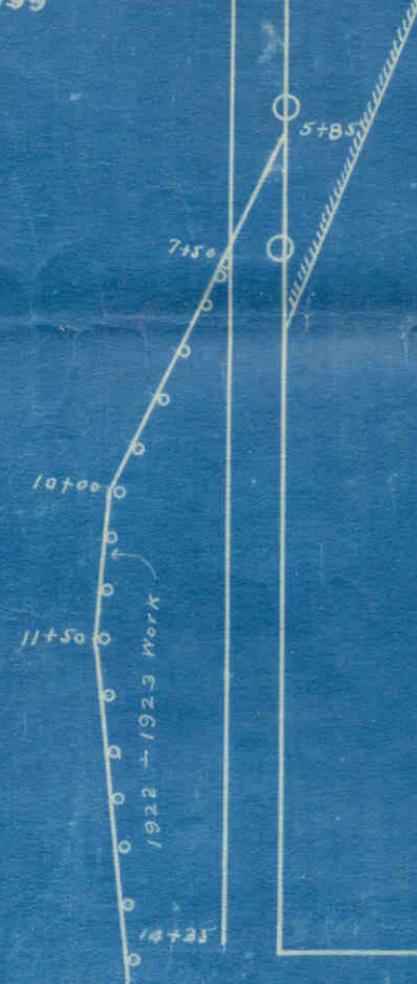

- WELL
 - ⊙ TEST
 - DRAIN
 - CELL
 - WELL
- Scale - 1"